


- NOTES
- █ DENOTES PROPOSED TRAM PIT LOCATIONS - PRIORITY 1
 - █ DENOTES PROPOSED TRAM PIT LOCATIONS - PRIORITY 2
 - █ DENOTES PROPOSED TRAM PIT LOCATIONS - PRIORITY 3

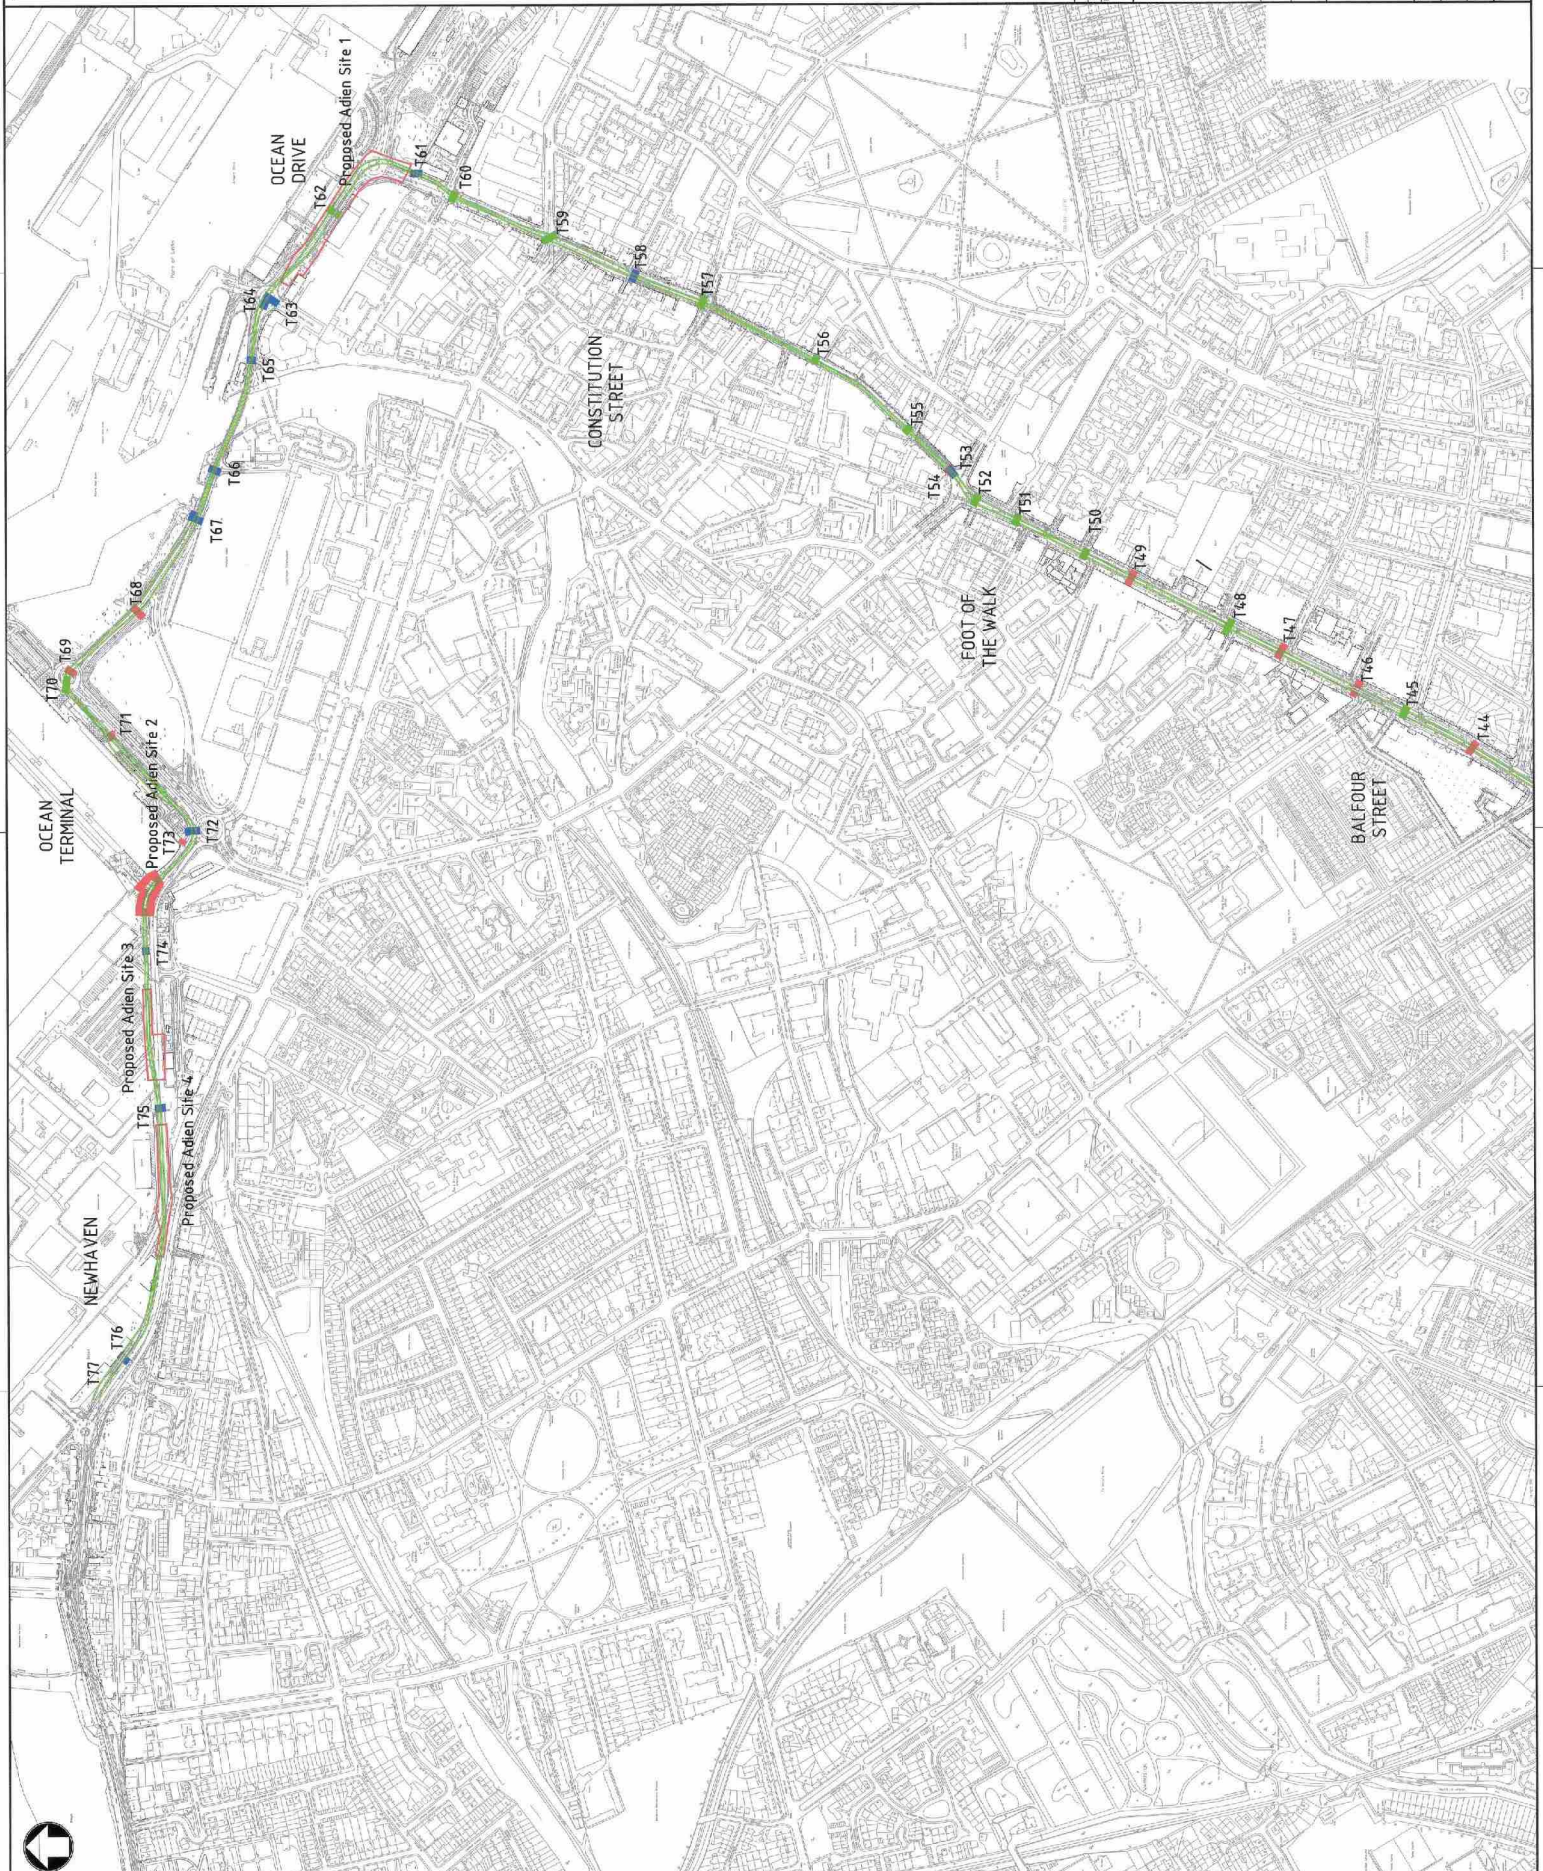

REV	DESCRIPTION OF REVISION	DATE	BY	CHKD	APPD	DATE

Draft



EDINBURGH TRAM NETWORK

SDC
 CITY PARTNERSHIP
 EDINBURGH TRAMWAY
 EDINBURGH CITY COUNCIL

**PARSONS
BRINCKERHOFF**

SYSTEM WIDE
 LINE 1
 PROPOSED TRAM PIT LOCATIONS
 SHEET 2 OF 4

STATUS	HEAT TIER	PRIORITY	PLANNED
APPROVED BY	EDLANA	ORIGINAL DRAWING SIZE	A1
DATE	22/11/2016	SCALE	AS SHOWN
DRAWING NUMBER	ULE90730-SW-UTL-00397	REV.	1